

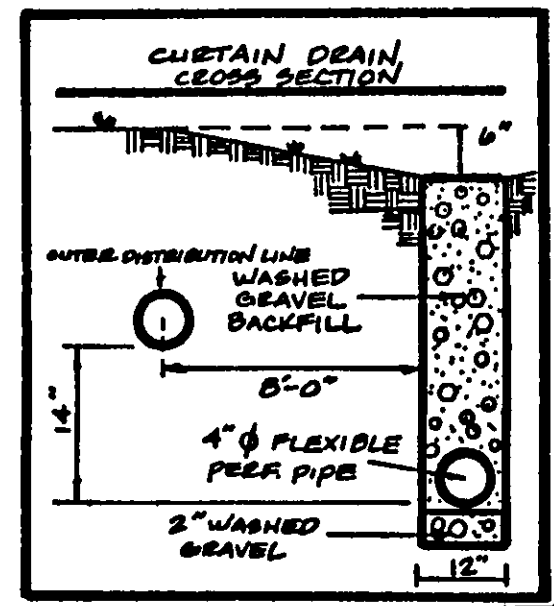


APPROVED TOWNSHIP ZONING  
DATE 4/11/88  
BY JMK 15820

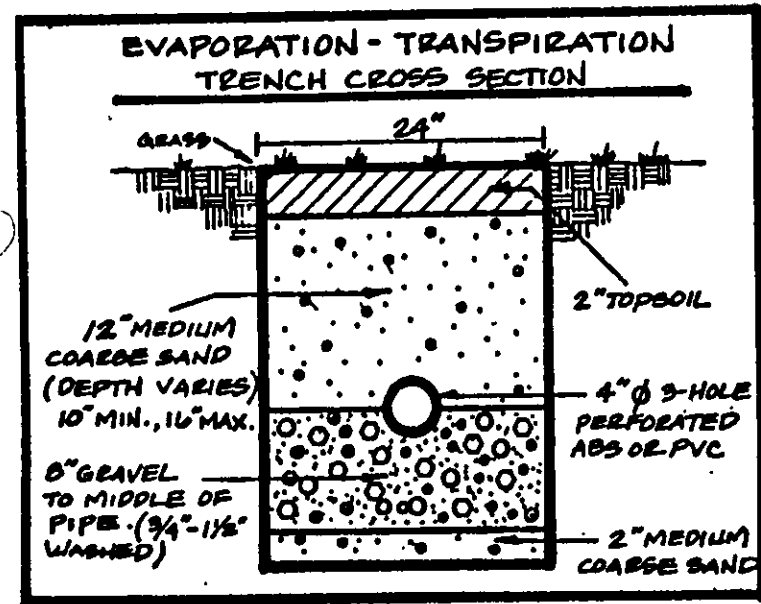

S/L 10  
(VACANT)

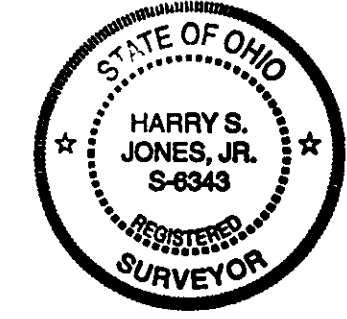

# SITE PLAN

MADISON TOWNSHIP, LAKE COUNTY, OHIO

for: JUDD CONTRACTORS

CLIENT		OWNER	
ADDRESS	STREET	CITY	ZIP
4		4	
SUBDIVISION	NAME	LOT	TRACT
11	VOL-PG. WOOD RD.	VOLUME 1A-11	PAGE
SUBLOT NO.	STREET	PERM. PARCEL NO.	STREET

## LEGEND

- |                      |     |   |                   |
|----------------------|-----|---|-------------------|
| SANITARY MANHOLE     | --- | EXIST. ELEV. 100.0                      | PROP. ELEV. 100.0 |
| STORM MANHOLE        | --- | AS BUILT ELEVATION                      |                   |
| INLET OR CATCH BASIN | --- | INDICATES DIRECTION OF SURFACE DRAINAGE |                   |
| HYDRANT              | --- |   |                   |
| EXISTING CONTOURS    | --- |   |                   |
| PROPOSED CONTOURS    | --- |   |                   |

## REMARKS

ALL BOUNDARY DATA SHOWN WAS OBTAINED FROM (DEEDS, RECORDED SUBDIVISION PLAT OR OTHER PUBLIC RECORDS)  
LOCATIONS AS SHOWN OF ADJACENT WELLS AND SEPTIC TANKS OBTAINED FROM LAKE COUNTY HEALTH DEPARTMENT

## DESIGN CERTIFICATION

THIS PLAT WAS PREPARED BY ME, AND IS CORRECT TO THE BEST OF MY KNOWLEDGE AND BELIEF.

NAME Harry S. Jones, Jr. SURVYOR REGISTRATION NO. 6343

## CHECK LIST

- |                             |   |
|-----------------------------|---|
| NO. OF BEDROOMS             | WATER MAIN SIZE, LOCATION               |
| DIMENSIONS                  | SAN. SEWER SIZE & GR. LOC.              |
| BEARINGS                    | SAN. MH. CAST. ELEV. INV. ELEV.         |
| TIE TO NEAREST STREET       | SAN. CONN. SIZE, LOC. DEPTH             |
| SUBLOT NO. PARCEL NO.       | STORM SEWER SIZE & GR. LOC.             |
| SURROUNDING OWNERS          | STORM MH. CAST ELEV. INV. ELEV.         |
| BLDG. DIMENSIONS FIN GR.    | PAV'T TYPE GRADE CURBS                  |
| BLDG. TIES FL'R. GRADES     | GAS LINE LOC. SIZE PRESSURE             |
| APRON TYPE WIDTH THICKNESS  | SEPTIC TANK LOCATION & DUPLICATION AREA |
| SEWALK TYPE WIDTH THICKNESS | WELL LOCATION                           |
| CULVERT TYPE DIA. LENGTH    | ISOLATION RADIUS FROM WELL              |
| ROCK OUTCROPPINGS           |   |

REVISIONS			PLAN PREPARED BY:		
NO.	DATE	BY	BABCOCK - JONES & ASSOCIATES, INC.		
1			PAINESVILLE, OHIO		
2			DRAWN BY	T.R.	SCALE 1"=30'
3			CHK'D.	H.J.	DATE 4/9/98
4			CREW CHIEF	K.J.	APP'D H.J.
5					PHONE NO. 216-357-1811
					DRAWING NO. 94-004-11

## "AS BUILT" CERTIFICATION

I, HEREBY CERTIFY THAT THE CIRCLED GRADES ARE EXISTING FINISH GRADES CHECKED IN THE FIELD ON \_\_\_\_\_, 19\_\_\_\_, AND ARE CORRECT TO THE BEST OF MY KNOWLEDGE AND BELIEF.

REGISTERED SURVEYOR REG. NO.

TBM-TOP HYDRANT  
ELEV.=744.29

REVIEWED AND ACCEPTED  
LAKE COUNTY GENERAL  
HEALTH DISTRICT

Date 5/2/98 BY [Signature]

SEWAGE DISPOSAL PERMIT MUST BE OBTAINED BY A LAKE COUNTY LICENSED INSTALLER BEFORE INSTALLATION IS STARTED

Grading Plan Approved  
as shown and/or noted  
THOMAS P. GILLES, P.E.  
Lake County Engineer

By [Signature] Date 6/17/98  
"I, the undersigned, hereby certify that this topographic map, by 6", 1" or 2" contours, and all other data shown hereon represent an actual field survey made by me on the 17th day of May, 1998 and that the elevations were taken at appropriate intervals and that as of that date they existed as indicated hereon."  
Name Harry S. Jones, Jr. #6343  
Reg. No.

WOOD ROAD - 60'